


T:\CAD_GIS\AUTOCAD\WORCESTER_TOWNSHIP\7200-208-25\7200_208_25_HCR LOCATION MAP_2025.DWG

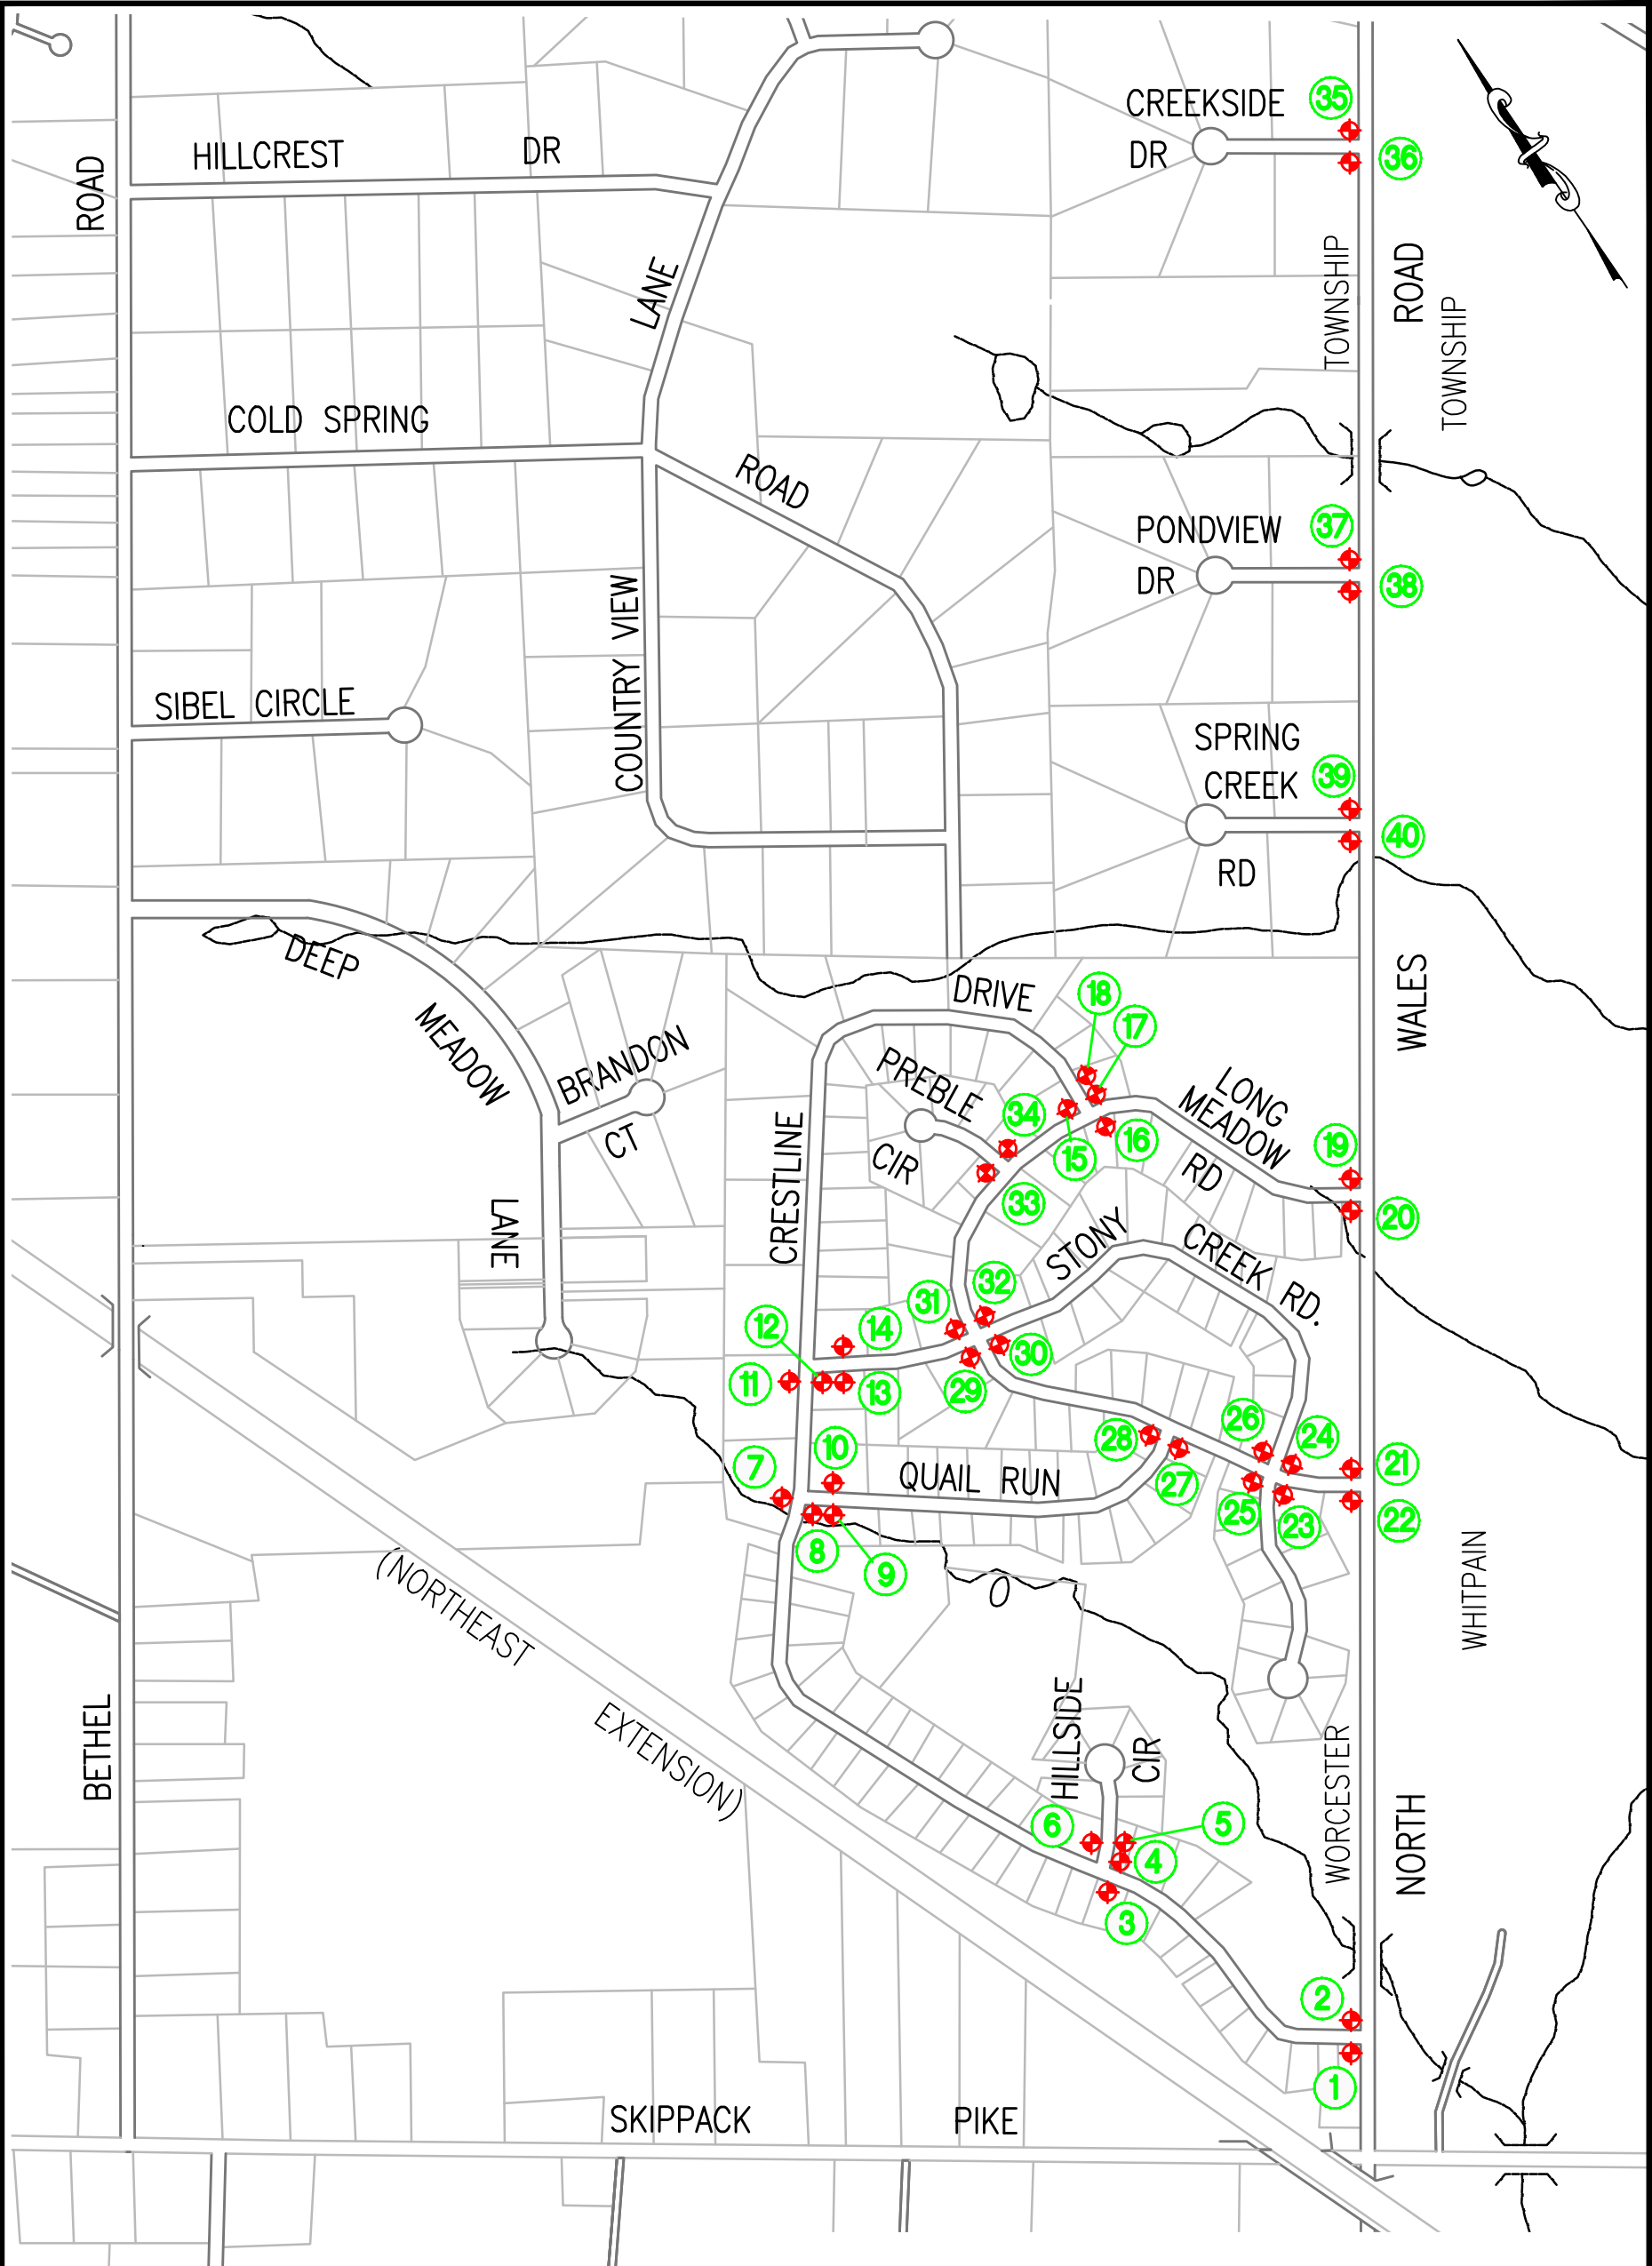

LEGEND

  ADA RAMP LOCATION



CKS ENGINEERS
AN ARRO CONSULTING COMPANY
4259 W. Swamp Road
Suite 410
Doylestown, PA 18902
www.cksenvironment.com
215.340.0600

Rev. No.	Date	Description		
ADA RAMP LOCATION MAP				
WORCESTER TOWNSHIP 2025 ROADWAY IMPROVEMENT PROGRAM CONTRACT NO. 7200-208-25				
Worcester Township		Montgomery County, Pennsylvania		
Date:	Scale:	Drawn By:	Plan No.	Sheet No.
4/4/25	N.T.S.	TNS	7200-208-25	1 OF 1
		Checked By: JM		